
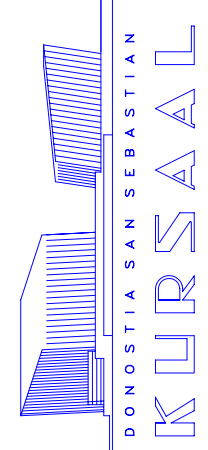


TABLA DE BARRAS

BARRA	TIPO	CARRA	DIST. FROM TOTAL	ORIGIN POINT
PR-01	MOTORIZED	1000kg		
INCLUIDO EL PESO DE LA PROPIA BARRA				
V-01	MOTORIZED	1000kg	238 mm.	
V-02	VERTICAL	1000kg	760 mm.	
V-03	VERTICAL	2000kg	1130 mm.	
V-04	VERTICAL	1000kg	1385 mm.	
V-05	VERTICAL	2000kg	3075 mm.	
V-06	VERTICAL	1000kg	3265 mm.	
V-07	VERTICAL	1000kg	3975 mm.	
V-08	VERTICAL	2000kg	4025 mm.	
V-09	VERTICAL	1000kg	4025 mm.	
V-10	VERTICAL	2000kg	4325 mm.	
V-11	VERTICAL	1000kg	4275 mm.	
V-12	VERTICAL	1000kg	4825 mm.	
V-13	VERTICAL	1000kg	5075 mm.	
V-14	VERTICAL	1000kg	5225 mm.	
V-15	VERTICAL	1000kg	5225 mm.	
V-16	VERTICAL	1000kg	5825 mm.	
V-17	VERTICAL	1000kg	6075 mm.	
V-18	VERTICAL	1000kg	6325 mm.	
V-19	VERTICAL	1000kg	6975 mm.	
V-20	VERTICAL	1000kg	6825 mm.	
V-21	VERTICAL	2000kg	7175 mm.	
V-22	VERTICAL	1000kg	7175 mm.	
V-23	VERTICAL	1000kg	7525 mm.	
V-24	VERTICAL	1000kg	7825 mm.	
V-25	VERTICAL	1000kg	8075 mm.	
V-26	VERTICAL	1000kg	8325 mm.	
V-27	VERTICAL	2000kg	8975 mm.	
V-28	VERTICAL	1000kg	8975 mm.	
V-29	VERTICAL	1000kg	9325 mm.	
V-30	VERTICAL	1000kg	9325 mm.	
V-31	VERTICAL	1000kg	9275 mm.	
V-32	VERTICAL	1000kg	9825 mm.	
V-33	VERTICAL	2000kg	10075 mm.	
V-34	VERTICAL	1000kg	10225 mm.	
V-35	VERTICAL	1000kg	10225 mm.	
V-36	VERTICAL	1000kg	10825 mm.	
V-37	VERTICAL	1000kg	11075 mm.	
V-38	VERTICAL	1000kg	11325 mm.	
V-39	VERTICAL	2000kg	11575 mm.	
V-40	VERTICAL	1000kg	11825 mm.	
V-41	VERTICAL	1000kg	12075 mm.	
V-42	VERTICAL	1000kg	12075 mm.	
V-43	VERTICAL	1000kg	12575 mm.	
V-44	VERTICAL	1000kg	12825 mm.	
V-45	VERTICAL	1000kg	13075 mm.	
V-46	VERTICAL	1000kg	13325 mm.	
V-47	VERTICAL	1000kg	13575 mm.	
V-48	VERTICAL	1000kg	13575 mm.	
V-49	VERTICAL	1000kg	14075 mm.	
V-50	VERTICAL	1000kg	14325 mm.	
V-51	VERTICAL	1000kg	14575 mm.	

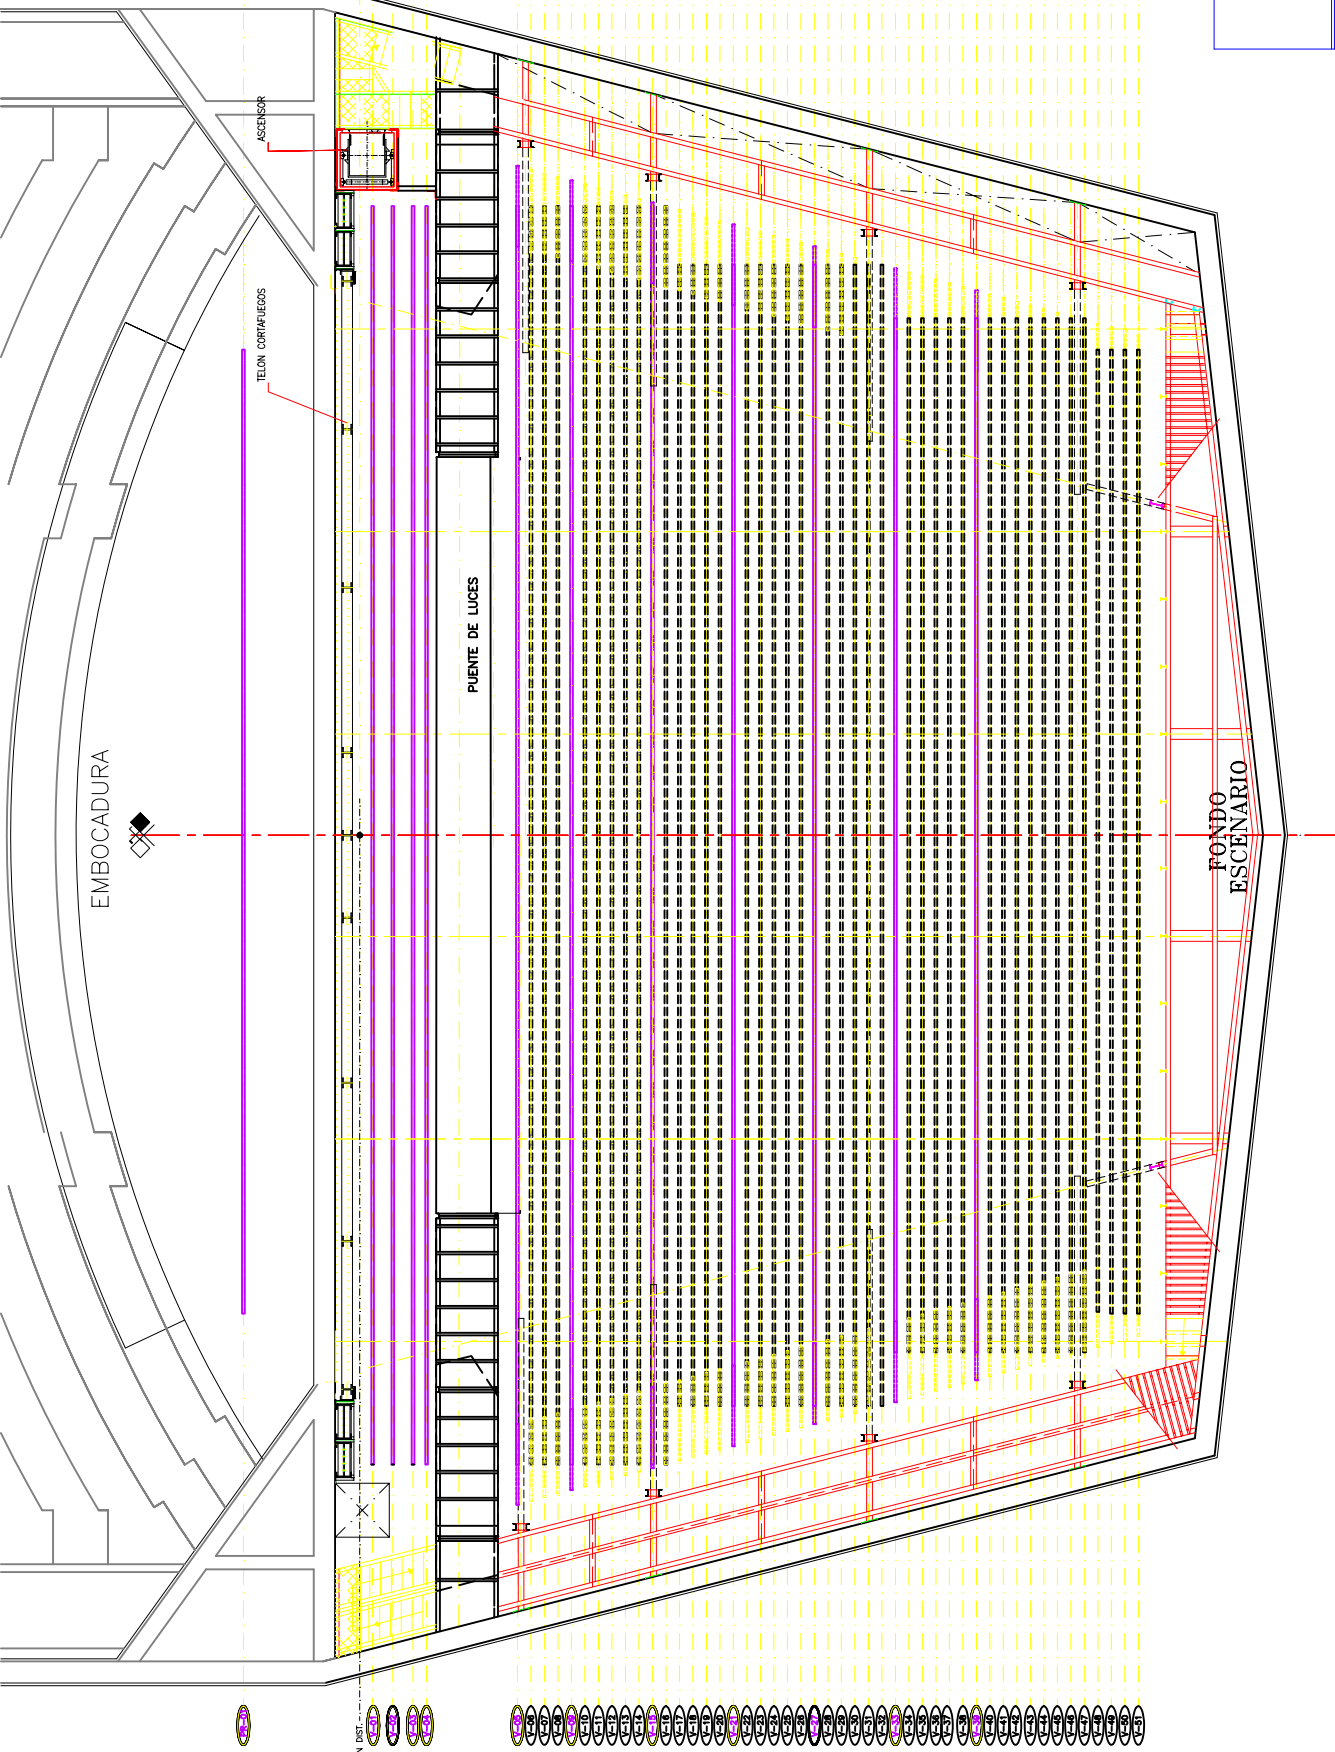

DISTRIBUCION DE BARRAS
AUDITORIO